

- Large unit paving slabs.
- Wide seating element containing formal planting beds.
- Guardrail set back from parapet for safety and to protect planting zone.
- Small self contained bowl/water elements for wildlife.
- Open study area with power points integrated into the central table.
- Container planting.

LEGEND

PLANTING

New proposed semi mature tree

New proposed Birch Woodland whips

Underplanting of Birch woodland herbaceous and groundcover species

Semi aquatic planting at edge of attenuation area

Open lawn area

Exposed aggregate concrete bench that to retain planting edge

Exposed aggregate (polished smooth) concrete table with modular seats

Reclaimed steel beams integrated into the landscape

HARDSCAPE

Brick paving


Stone Paving

Modular seating

Gym equipment: Dip Bench

Gym equipment: Sit Up Bench

SCALE 1:200

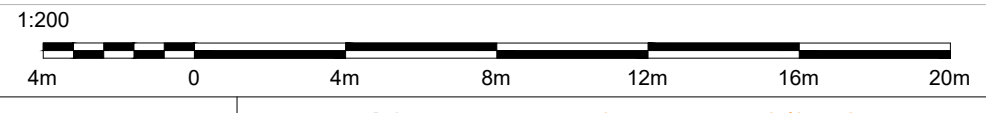

Project: North King Street			Drawing / Document Name: DN 2414		
Drawing no. 2414-PA-05			Revision: 0		
Title: 2414-PA-05-Landscape Masterplan- Level 5			Scale @ A1 1:200/ 1:100	Drawn: KF	Checked: BS
Date: 02/25			Date: 02/25		

403 The Copel Building
Mary's Abbey, Dublin 7
+353 1 874 7764 info@bslarch.com

The drawing is the copyright of the Landscape Architect. Unless otherwise stated all dimensions are in millimetres.
Where dimensions are not given, drawings shall not be scaled and the reader must be referred to the Landscape Architect.
All dimensions must be checked on site. The Landscape Architect must be informed by the Contractor of any discrepancies before work proceeds.

Bernard Seymour Landscape Architects