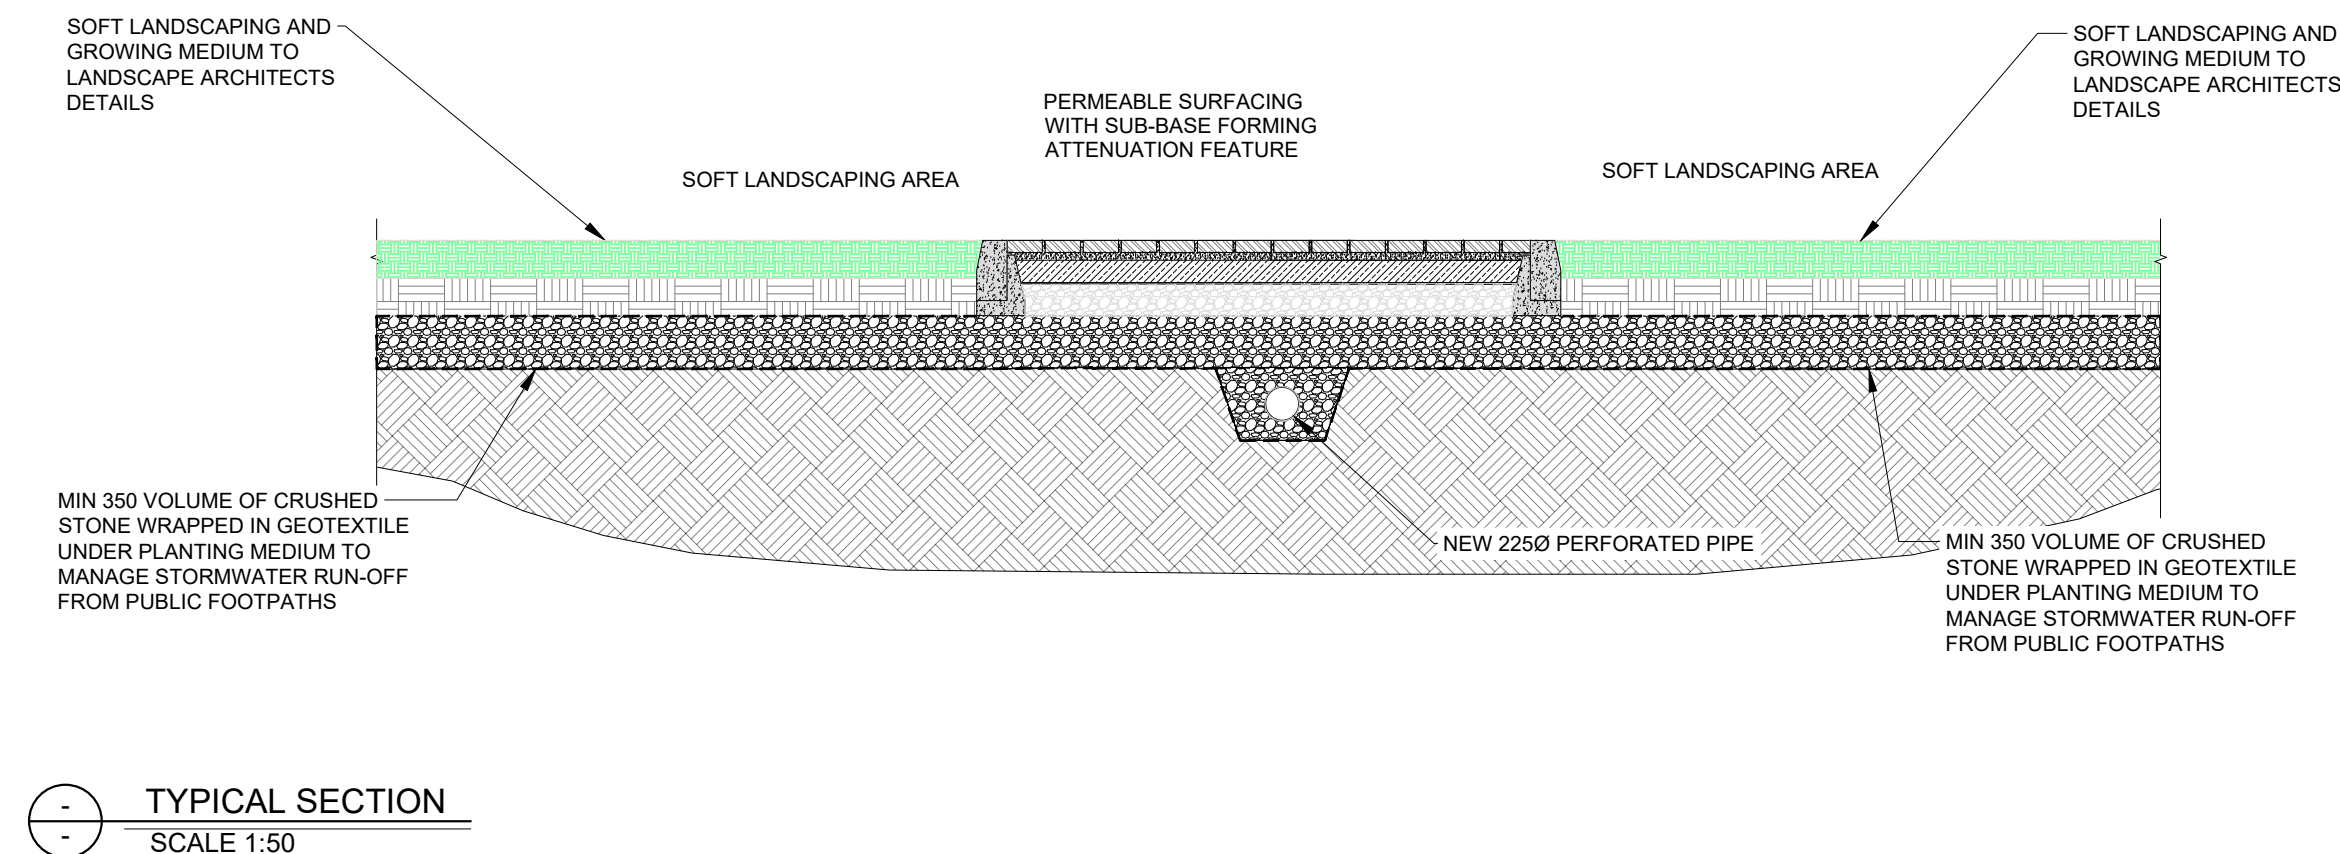
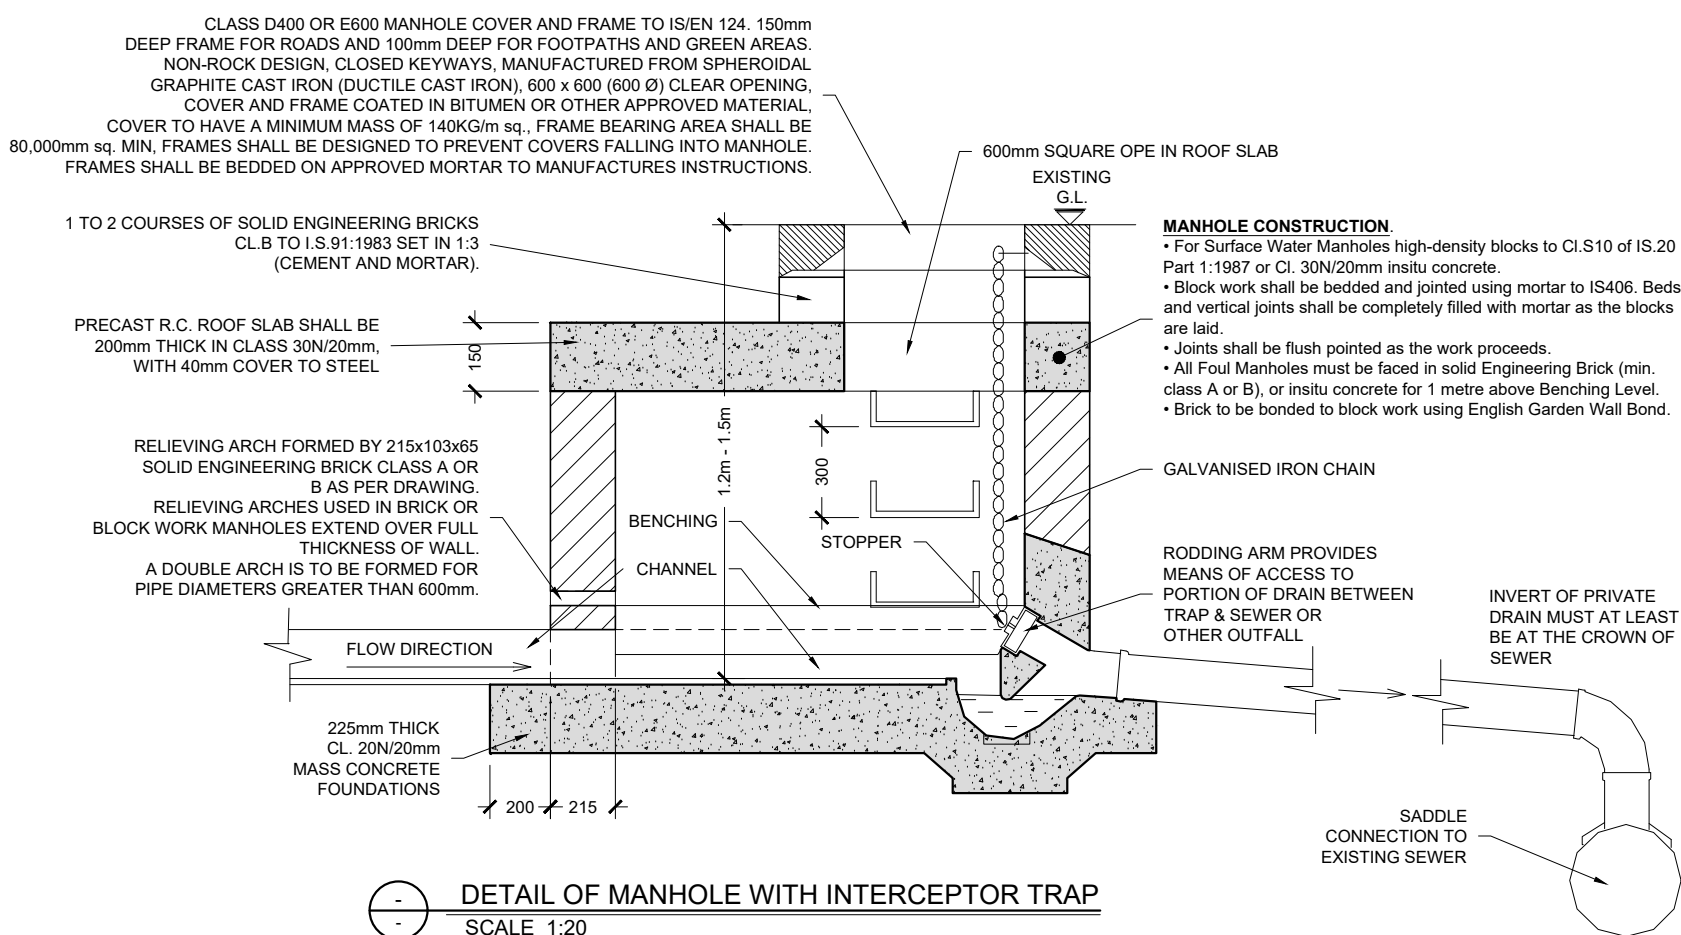
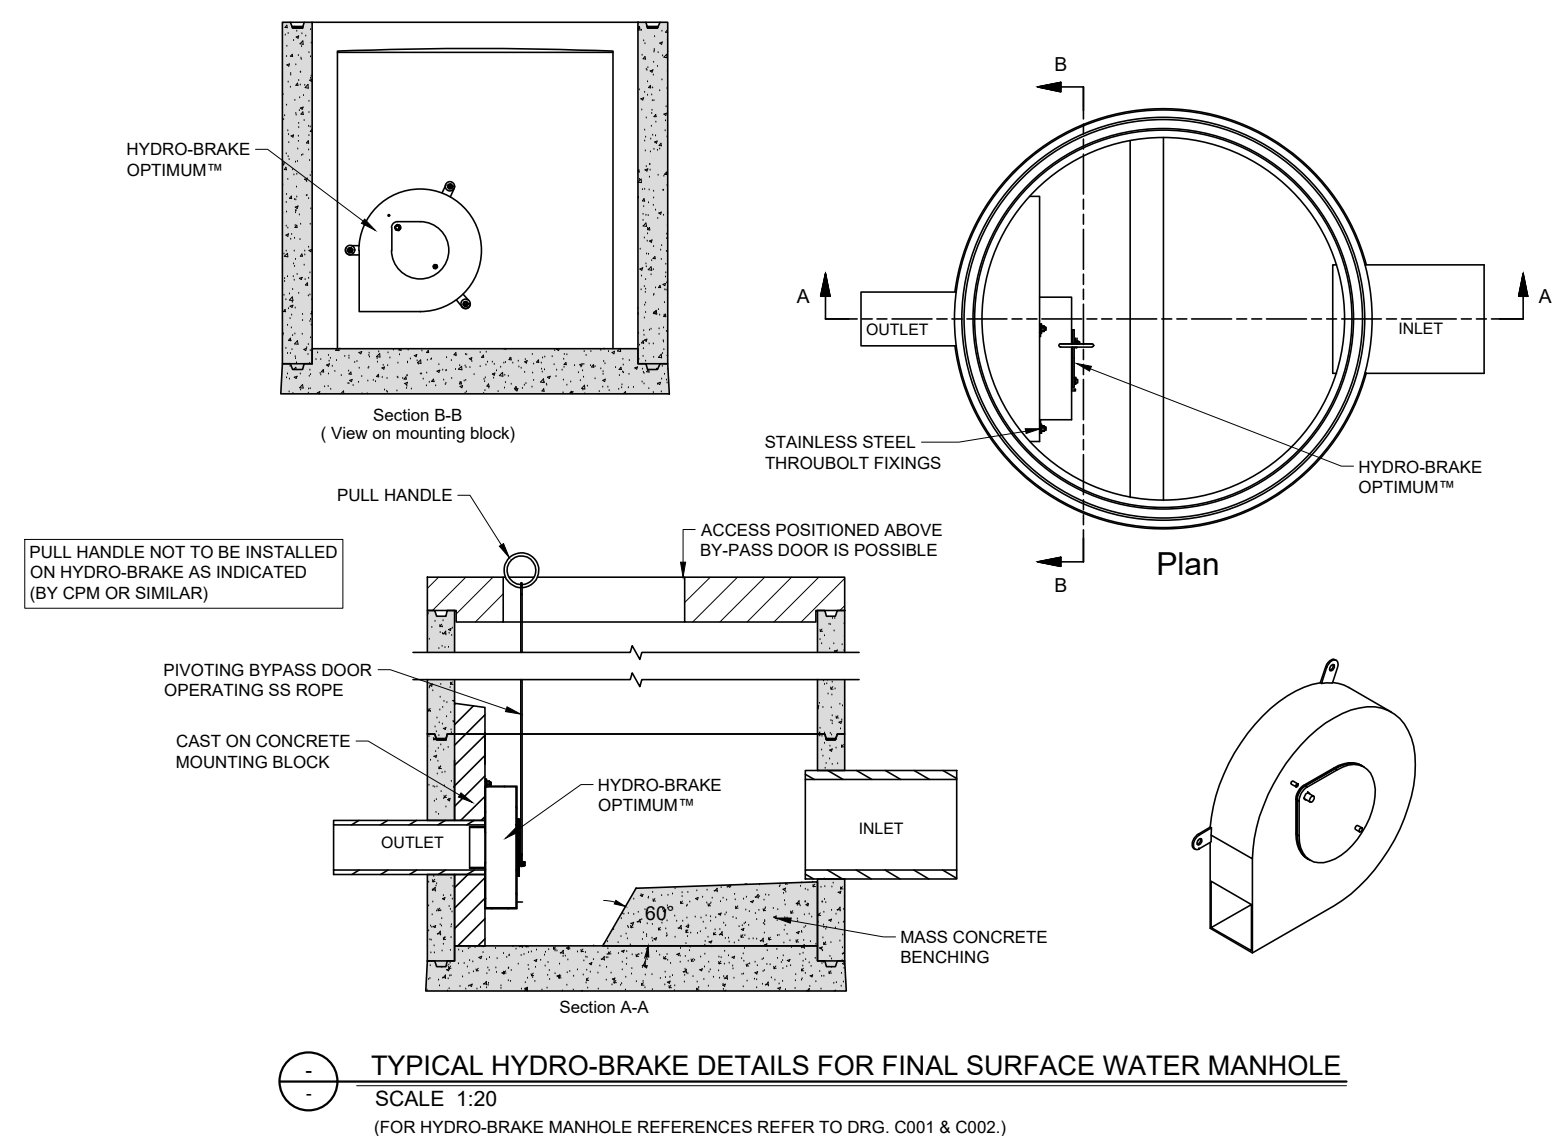
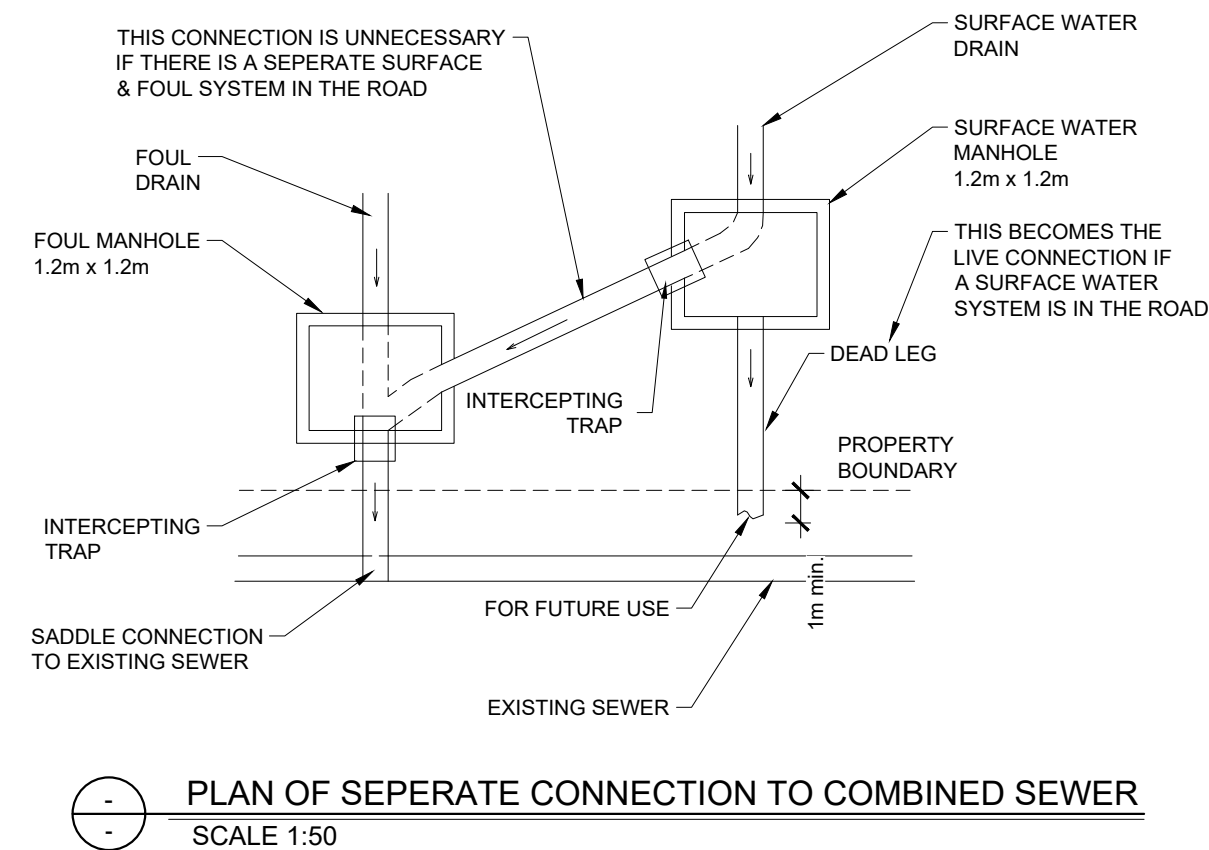
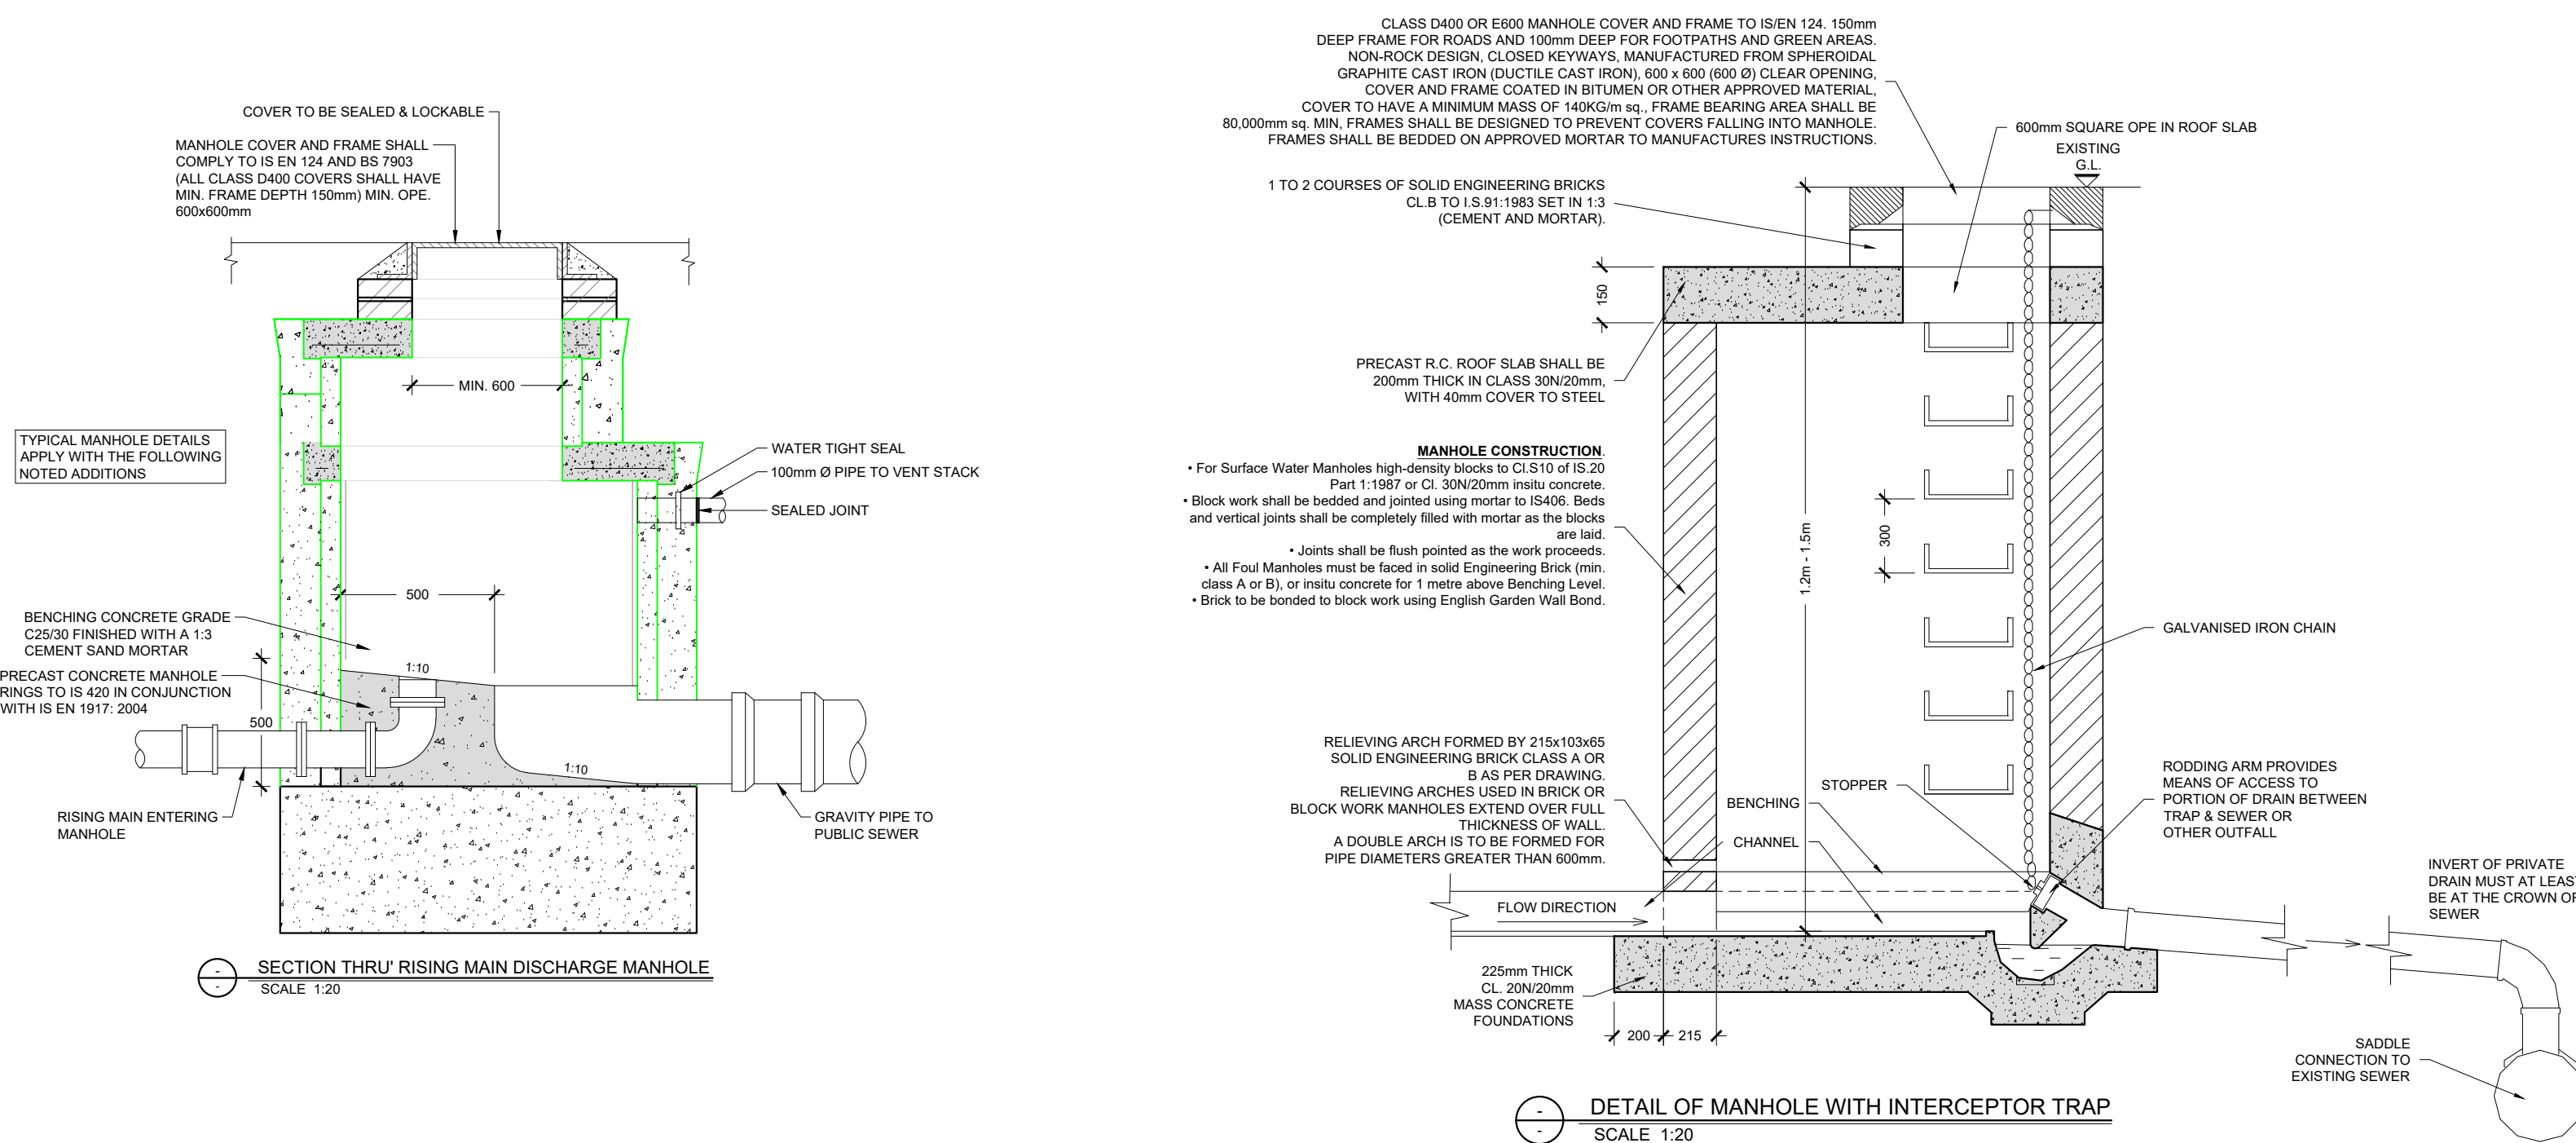
 



[illegible]

VIEW OF HYDRO-BRAKE & PENSTOCK VALVE AS SUPPLIED BY CPM
SCALE 1:20

Drawing Stage:	Project Details:		Notes		Drawn by:	Checked by:	Approved by:	Date:	<div><div>Behan House, 10 Lower Mount Street, Dublin 2. D02 HT71 Tel: +353 1 661 1100 e-mail: info@cora.ie Web: www.cora.ie</div></div>													
	Site Address:	139-149,NORTH KING STREET			FC	KO'M	JFC	04/09/2024														
	Client:	-			Project Name:			Scale:							Project Number:							
	Architect:	MOLA ARCHITECTURE			NORTH KING ST			A.S. @ A1							2340							
	M&E Designer:	-			Drawing Title:			Project:							Originator:	Zone:	Level:	Type:	Discipline:	Drawing No:	Stage:	Revision:
	Contractor:	-			STANDARD DETAILS SHEET 2			CORA							ZZ	00	DR	C	0012	PL	01	