



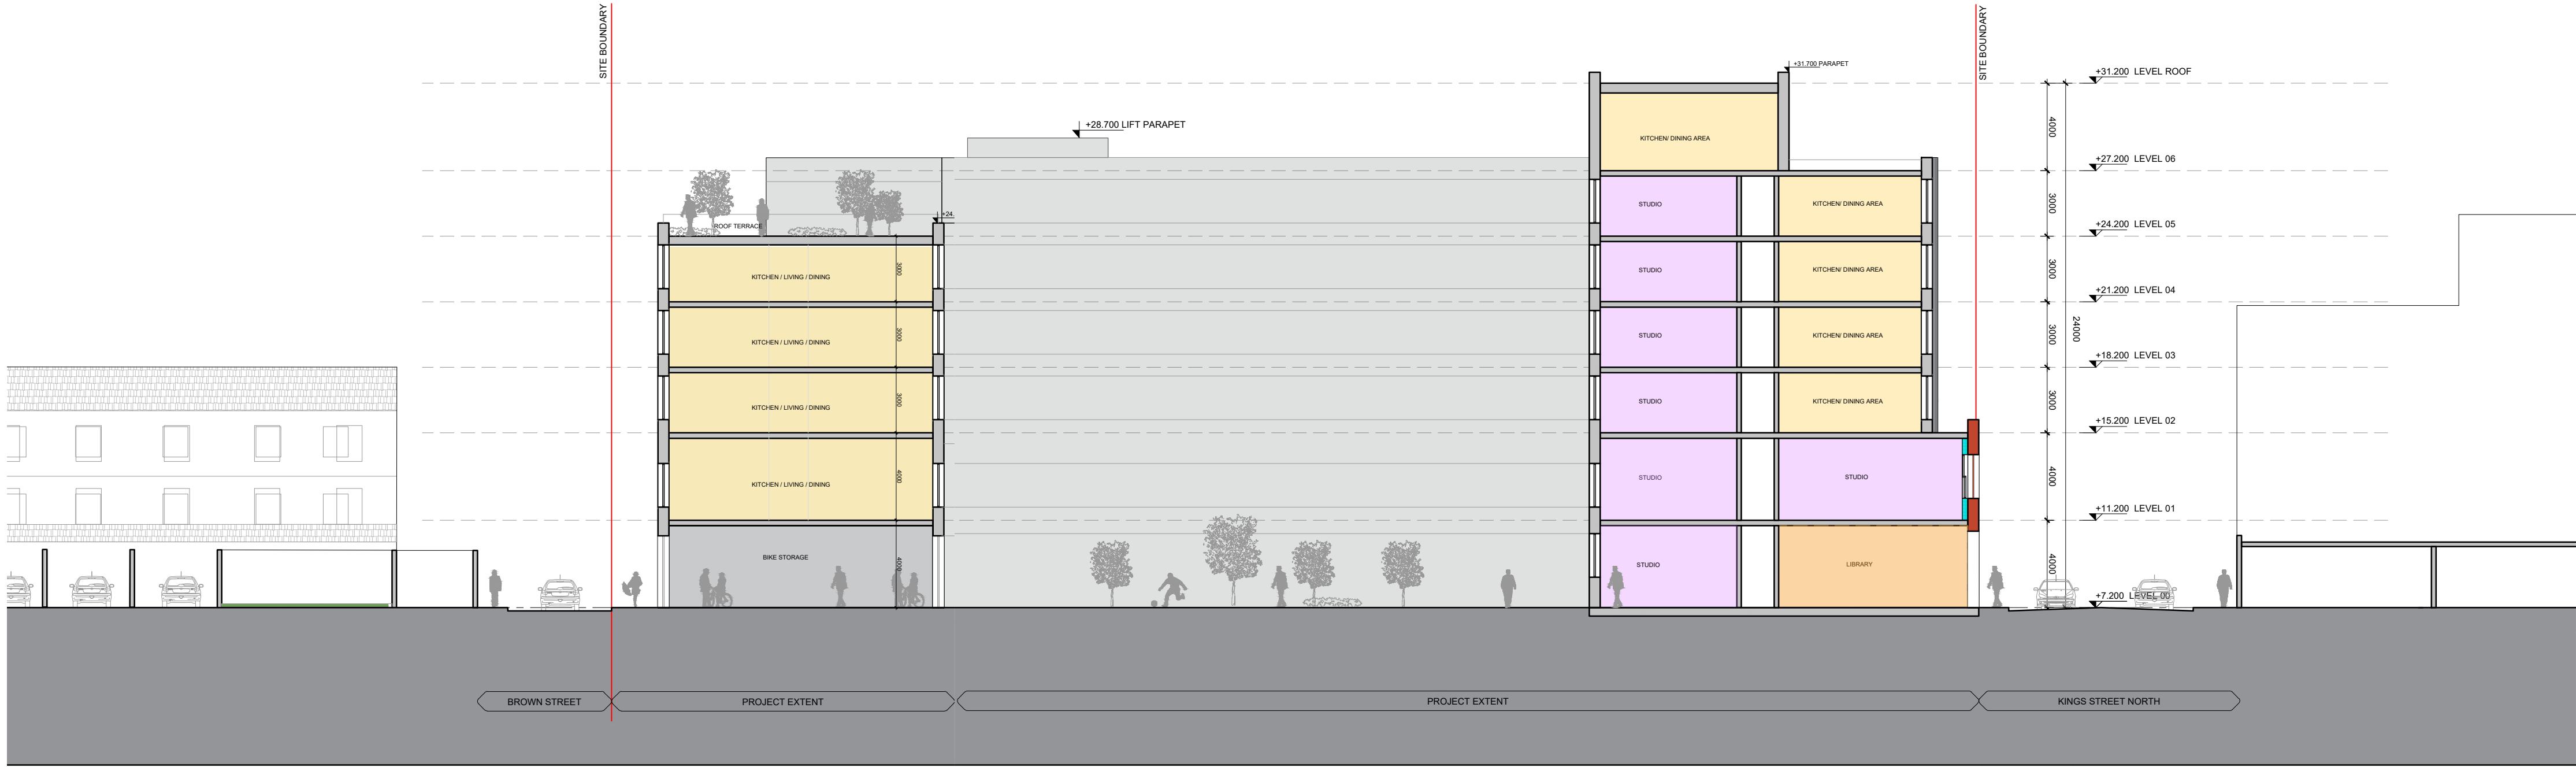

1 SECTION AA - PROPOSED
0270 / 1:200 @A1

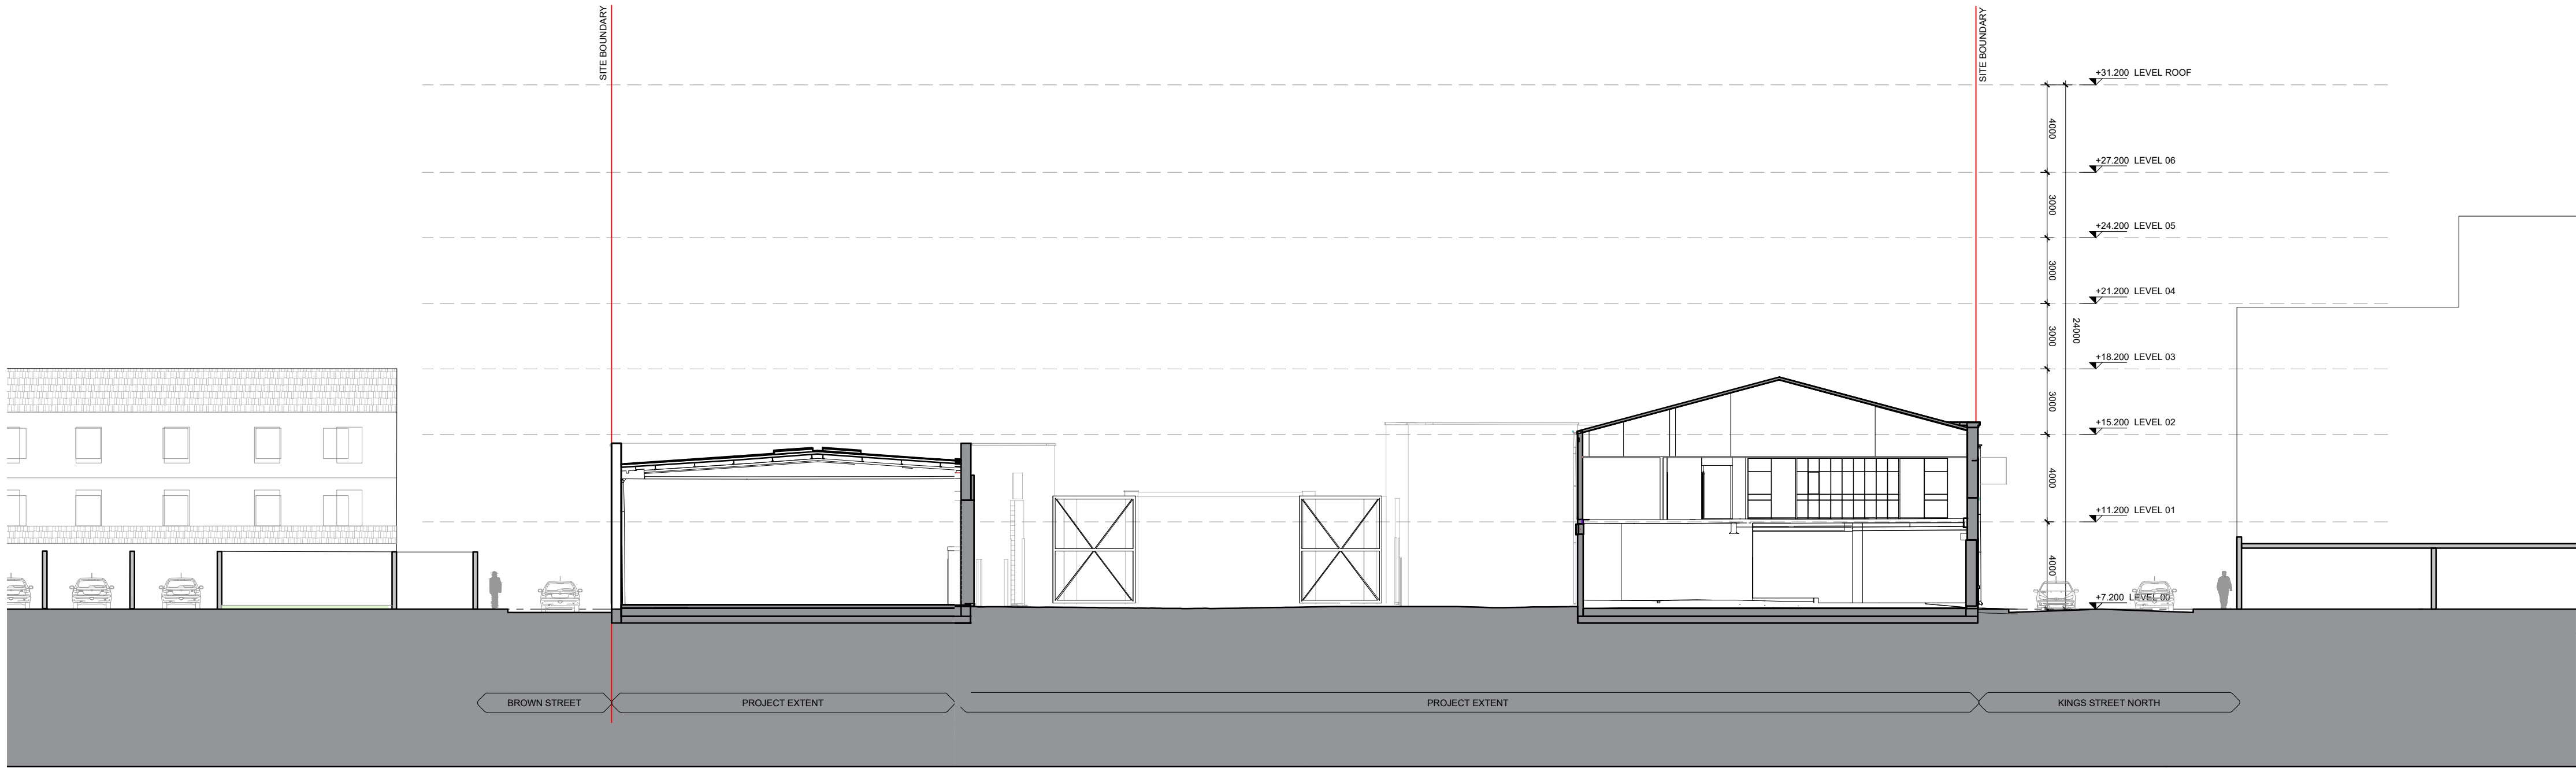

1 SECTION AA - EXISTING
0270 / 1:200 @A1

NOTES / LEGEND

Key Plan:


Rev.	Date:	Description:	By:

MOLA

2 Donnybrook Road,
Donnybrook,
Dublin 4, Ireland
Telephone +353 1 218 3900
www.molaarchitecture.com

Notes

Do not scale.
Use figured dimensions only.
This drawing is to be read in conjunction with all relevant
specifications and drawings.
All dimensions to be checked on site.
In the event of any discrepancies between drawings, the contractor is
to inform the Architect immediately.
© COPYRIGHT This drawing or design may not be reproduced without permission

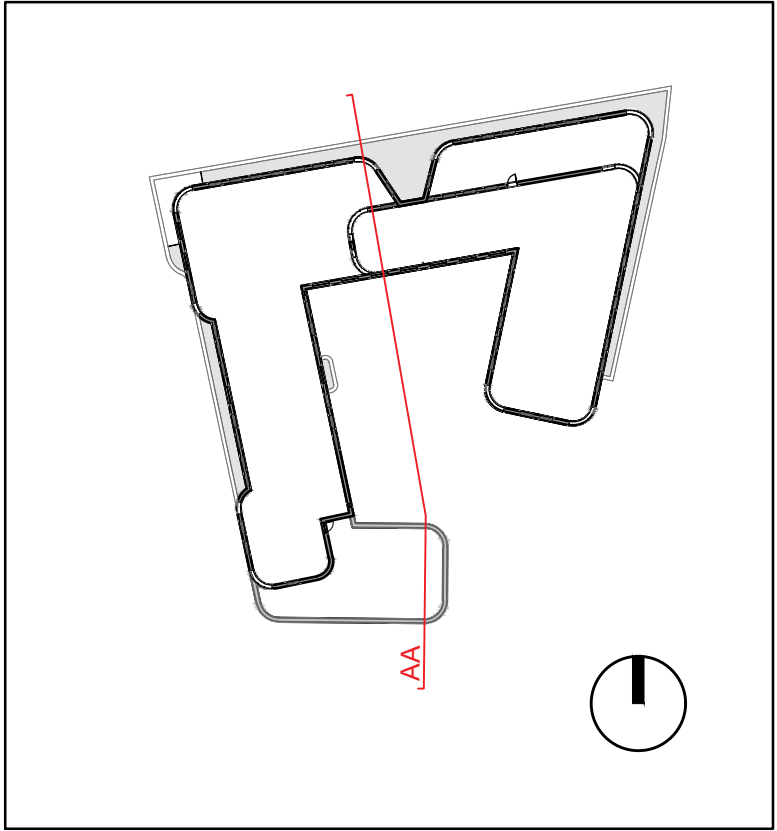

Stage:	PLANNING
Client:	/
Project:	139-149, NORTH KING STREET
Drawing:	SECTION AA, EXISTING/PROPOSED
Date:	APRIL 2025
Scale:	1:200 @A1
Sheet:	P
Int. Job No.:	23005
Drawing No.:	23005_MOLA_A01_00_DR_A_XX_0270
Status:	Revision: