


REVISION SCHEDULE					
REV. NO.	REV. DESCRIPTION	REV. DATE	DRAWN	CHECKED	
PL1	ISSUED FOR PLANNING	12/02/2025	FC	KOM	

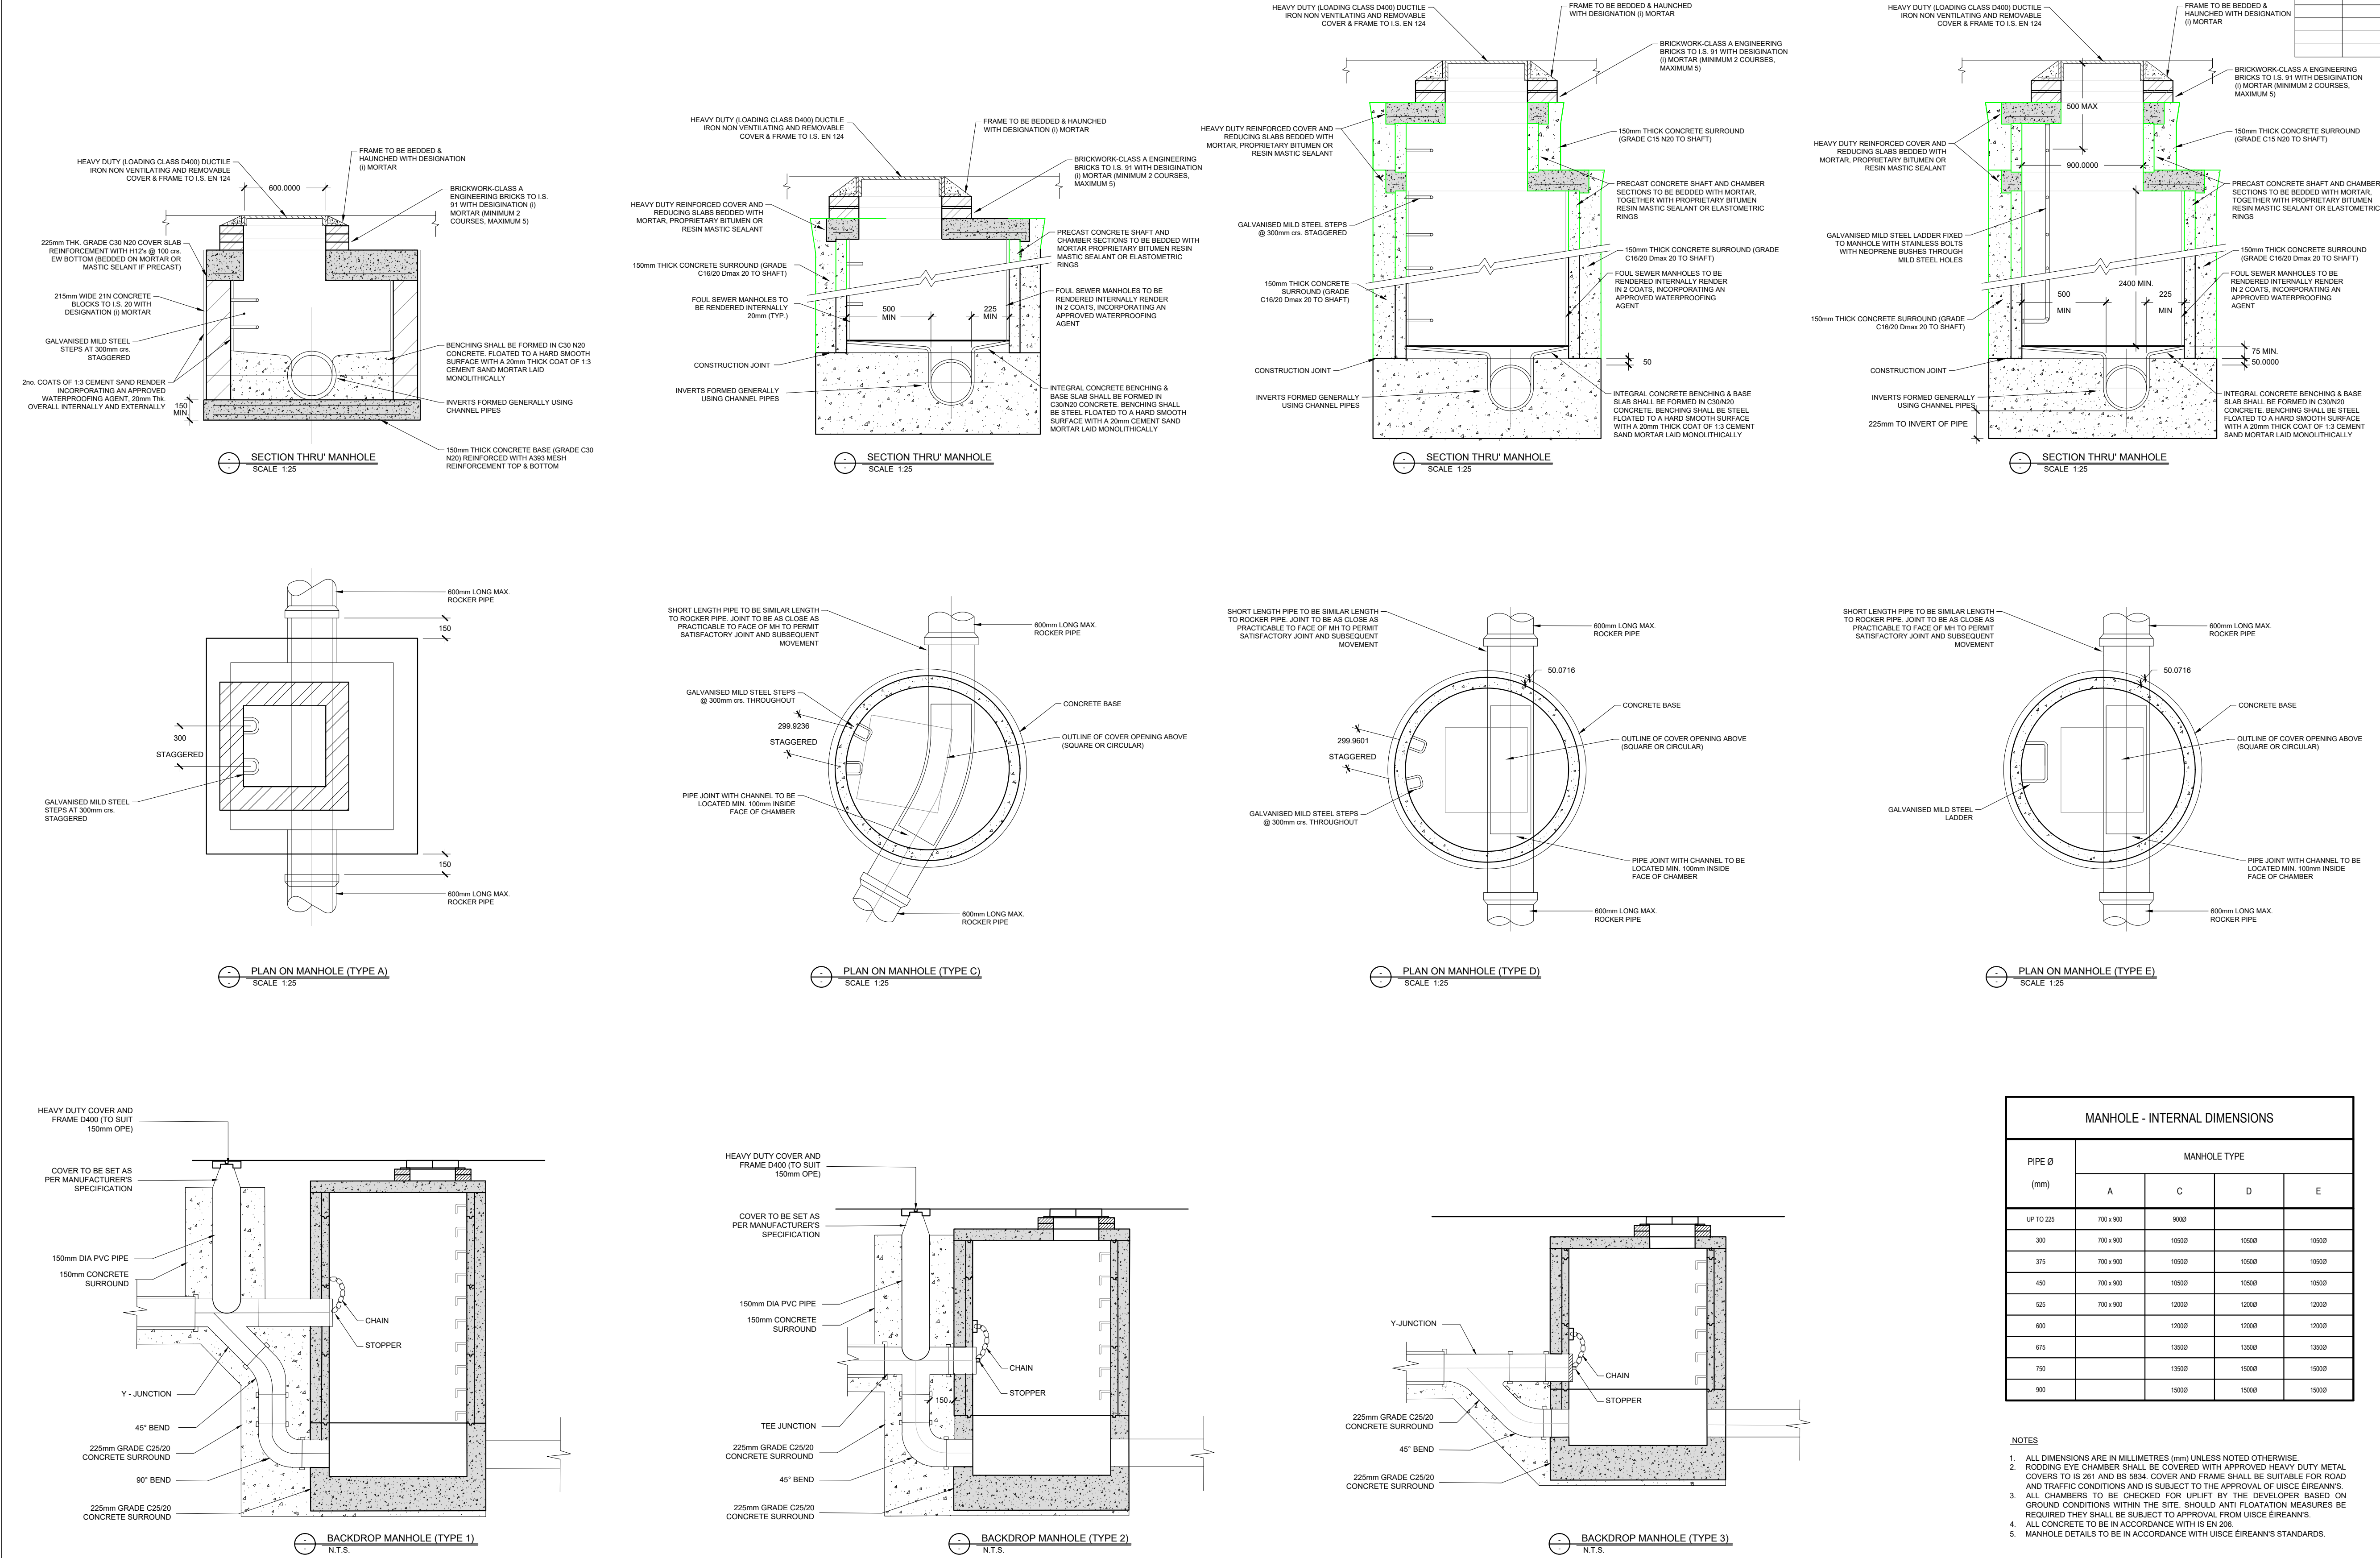

MANHOLE - INTERNAL DIMENSIONS				
PIPE Ø (mm)	MANHOLE TYPE			
	A	C	D	E
UP TO 225	700 x 900	9000		
300	700 x 900	10500	10000	10500
375	700 x 900	10500	10500	10500
450	700 x 900	10500	10500	10500
525	700 x 900	12000	12000	12000
600		12000	12000	12000
675		13500	13500	13500
750		13500	15000	15000
900		15000	15000	15000

- NOTES
- ALL DIMENSIONS ARE IN MILLIMETRES (mm) UNLESS NOTED OTHERWISE.
  - RODDING EYE CHAMBER SHALL BE COVERED WITH APPROVED HEAVY DUTY METAL COVERS TO IS 261 AND BS 5834. COVER AND FRAME SHALL BE SUITABLE FOR ROAD AND TRAFFIC CONDITIONS AND IS SUBJECT TO THE APPROVAL OF USICE EIREANN'S.
  - ALL CHAMBERS TO BE CHECKED FOR UPLIFT BY THE DEVELOPER BASED ON GROUND CONDITIONS WITHIN THE SITE. SHOULD ANTI FLOATATION MEASURES BE REQUIRED THEY SHALL BE SUBJECT TO APPROVAL FROM USICE EIREANN'S.
  - ALL CONCRETE TO BE IN ACCORDANCE WITH IS EN 206.
  - MANHOLE DETAILS TO BE IN ACCORDANCE WITH USICE EIREANN'S STANDARDS.

Drawing Stage:  <div>PLANNING</div>	Project Details:		<div>Notes</div> <div></div>	Drawn by:	Checked by:	Approved by:	Date:		<div><div>Behan House, 10 Lower Mount Street, Dublin 2, D02 HT71 Tel: +353 1 661 1100 e-mail: info@cora.ie Web: www.cora.ie</div></div>							
	Site Address:	139-149,NORTH KING STREET		FC	KO'M	JFC	04/09/2024									
	Client:	-		Project Name:			Scale:	Project Number:								
	Architect:	MOLA ARCHITECTURE		NORTH KING ST			A.S. @ A1	2340								
	M&E Designer:	-		Drawing Title:			Project:	Originator:		Zone:	Level:	Type:	Discipline:	Drawing No:	Stage:	Revision:
	Contractor:	-		STANDARD DETAILS SHEET 1				CORA		ZZ	00	DR	C	0011	PL	01